

## ROMAN CATHOLIC DOICESE OF SAGINAW

## ALL SAINTS PARISH - ST. JAMES CHURCH DOWNSPOUT MODIFICATION PROJECT

BAY CITY, BAY COUNTY, MI 48708

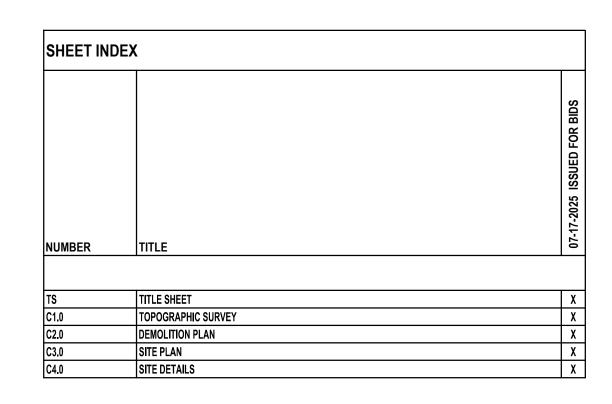

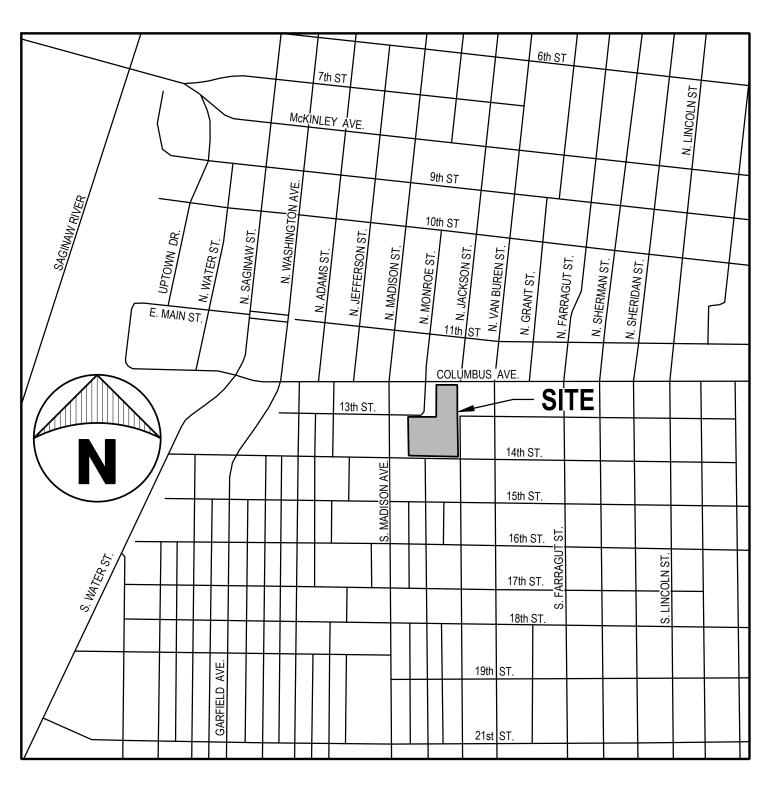





HECKISIONS
STATUS / REVISIONS
ISSUED FOR BIDS
O7SAGE
ISSUED FOR BIDS
O7ISSUED FOR

J. WHEELER


DESIGNED BY:
D.W.BANASZAK

DRAWN BY:
D.W.BANASZAK

PROJ #: 25-2954-0155

SHEET

TS

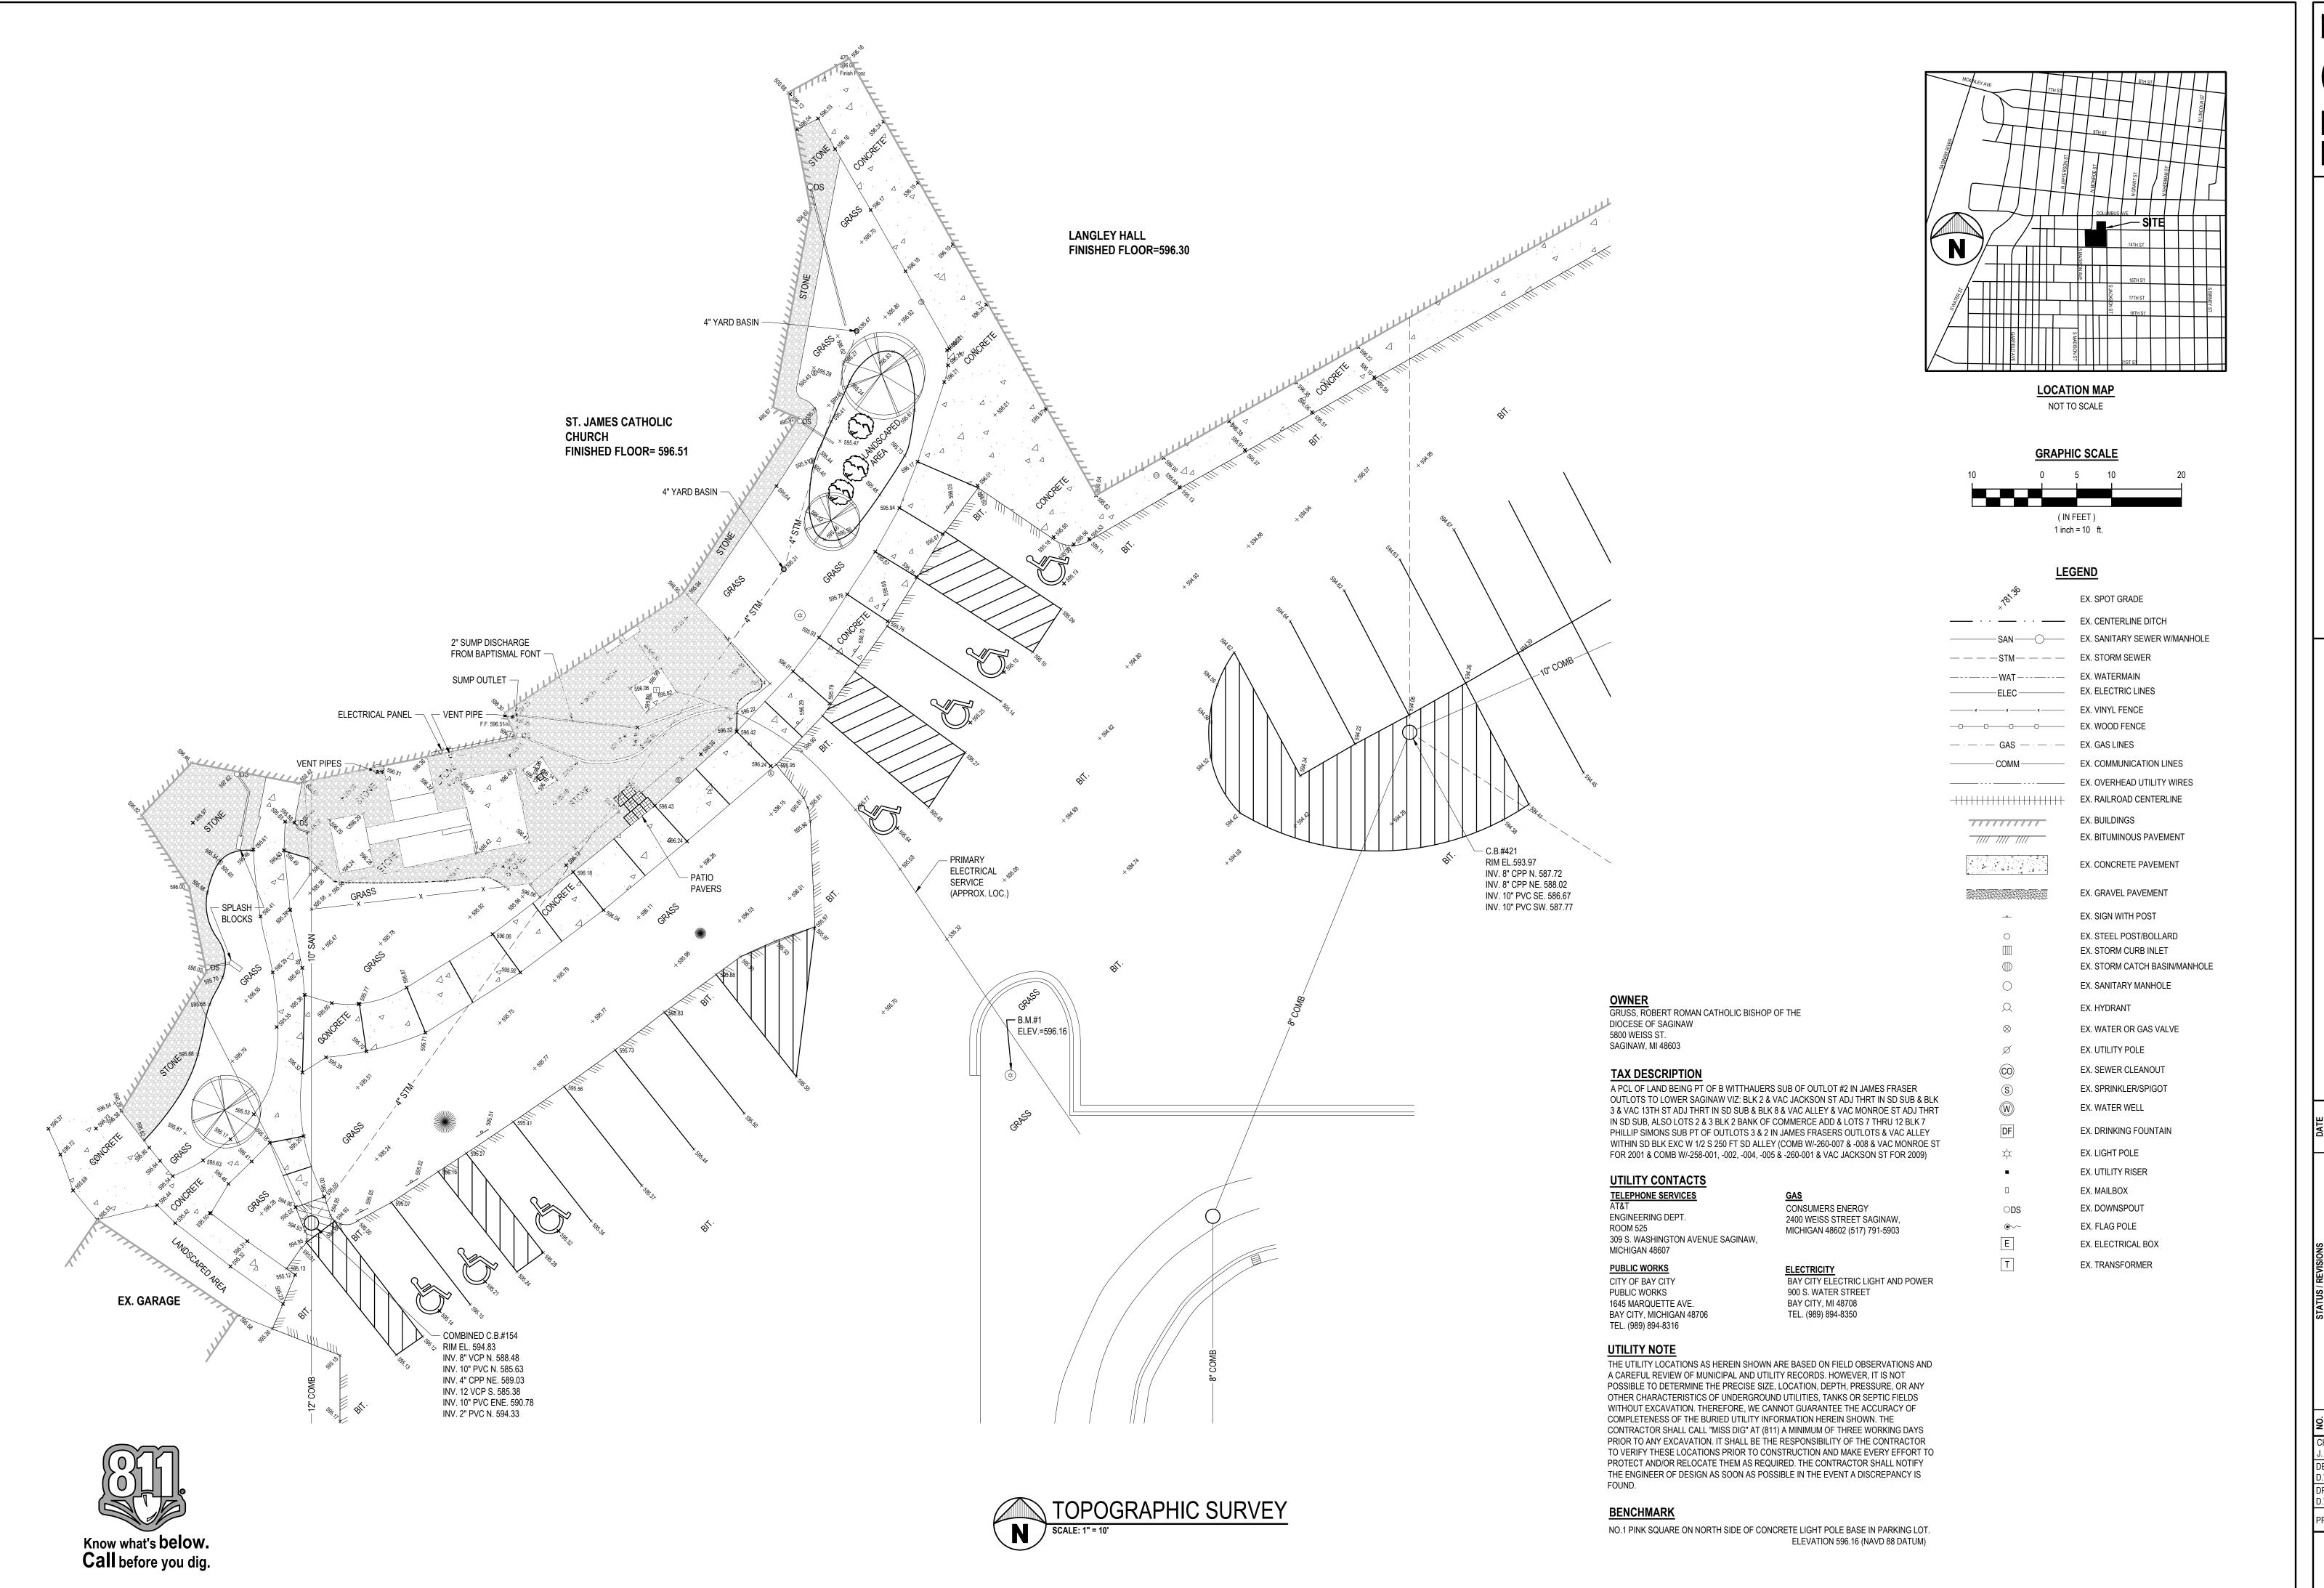


SURV

TOPOGRAHPIC

CHECKED BY: J. WHEELER

DESIGNED BY: D.W.BANASZAK DRAWN BY: D.W.BANASZAK PROJ #: 25-2954-0155

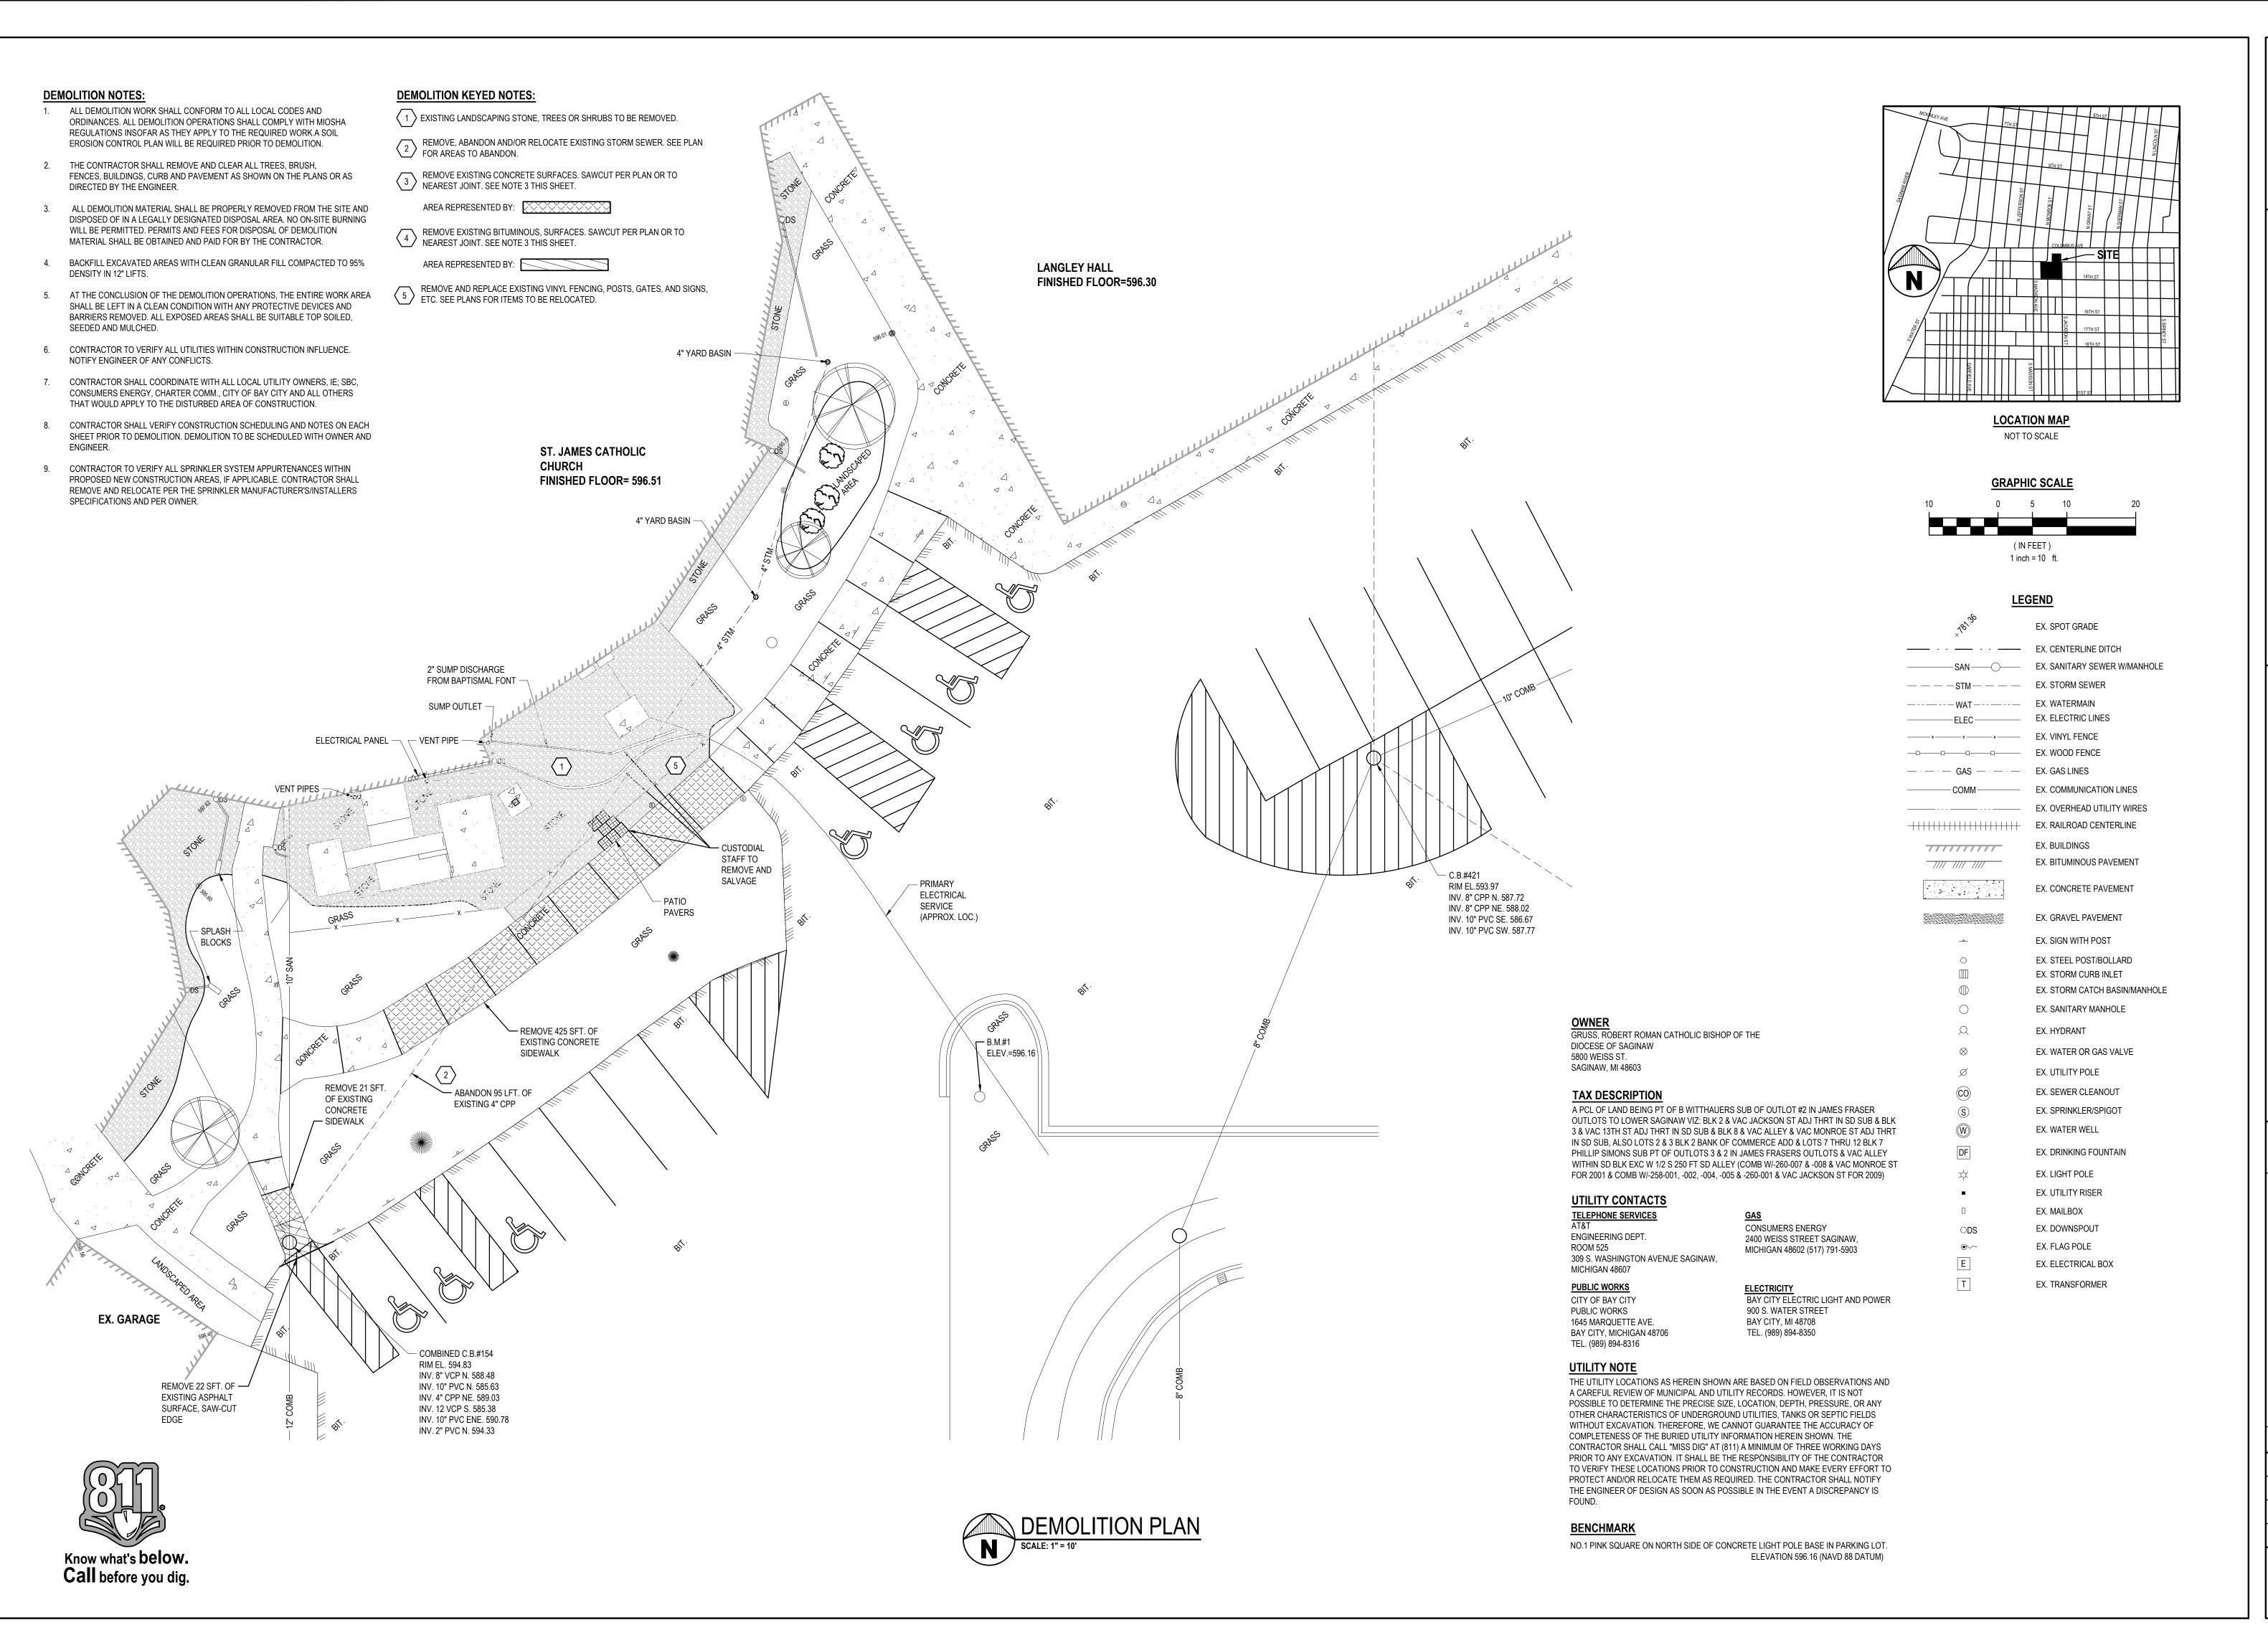

WILLIAM A. KIBBE & ASSOCIATES, INC.

BAY CITY ALL SAINTS, ST. JAMES ROOF RUNOFF DRAINAGE IMPRO


DEMOLITION PLAN

ON CHECKED BY:
J. WHEELER
DESIGNED BY:
D.W. BANASZAK


DESIGNED BY:
D.W.BANASZAK


DRAWN BY:
D.W.BANASZAK


PROJ #: 25-2954-0155

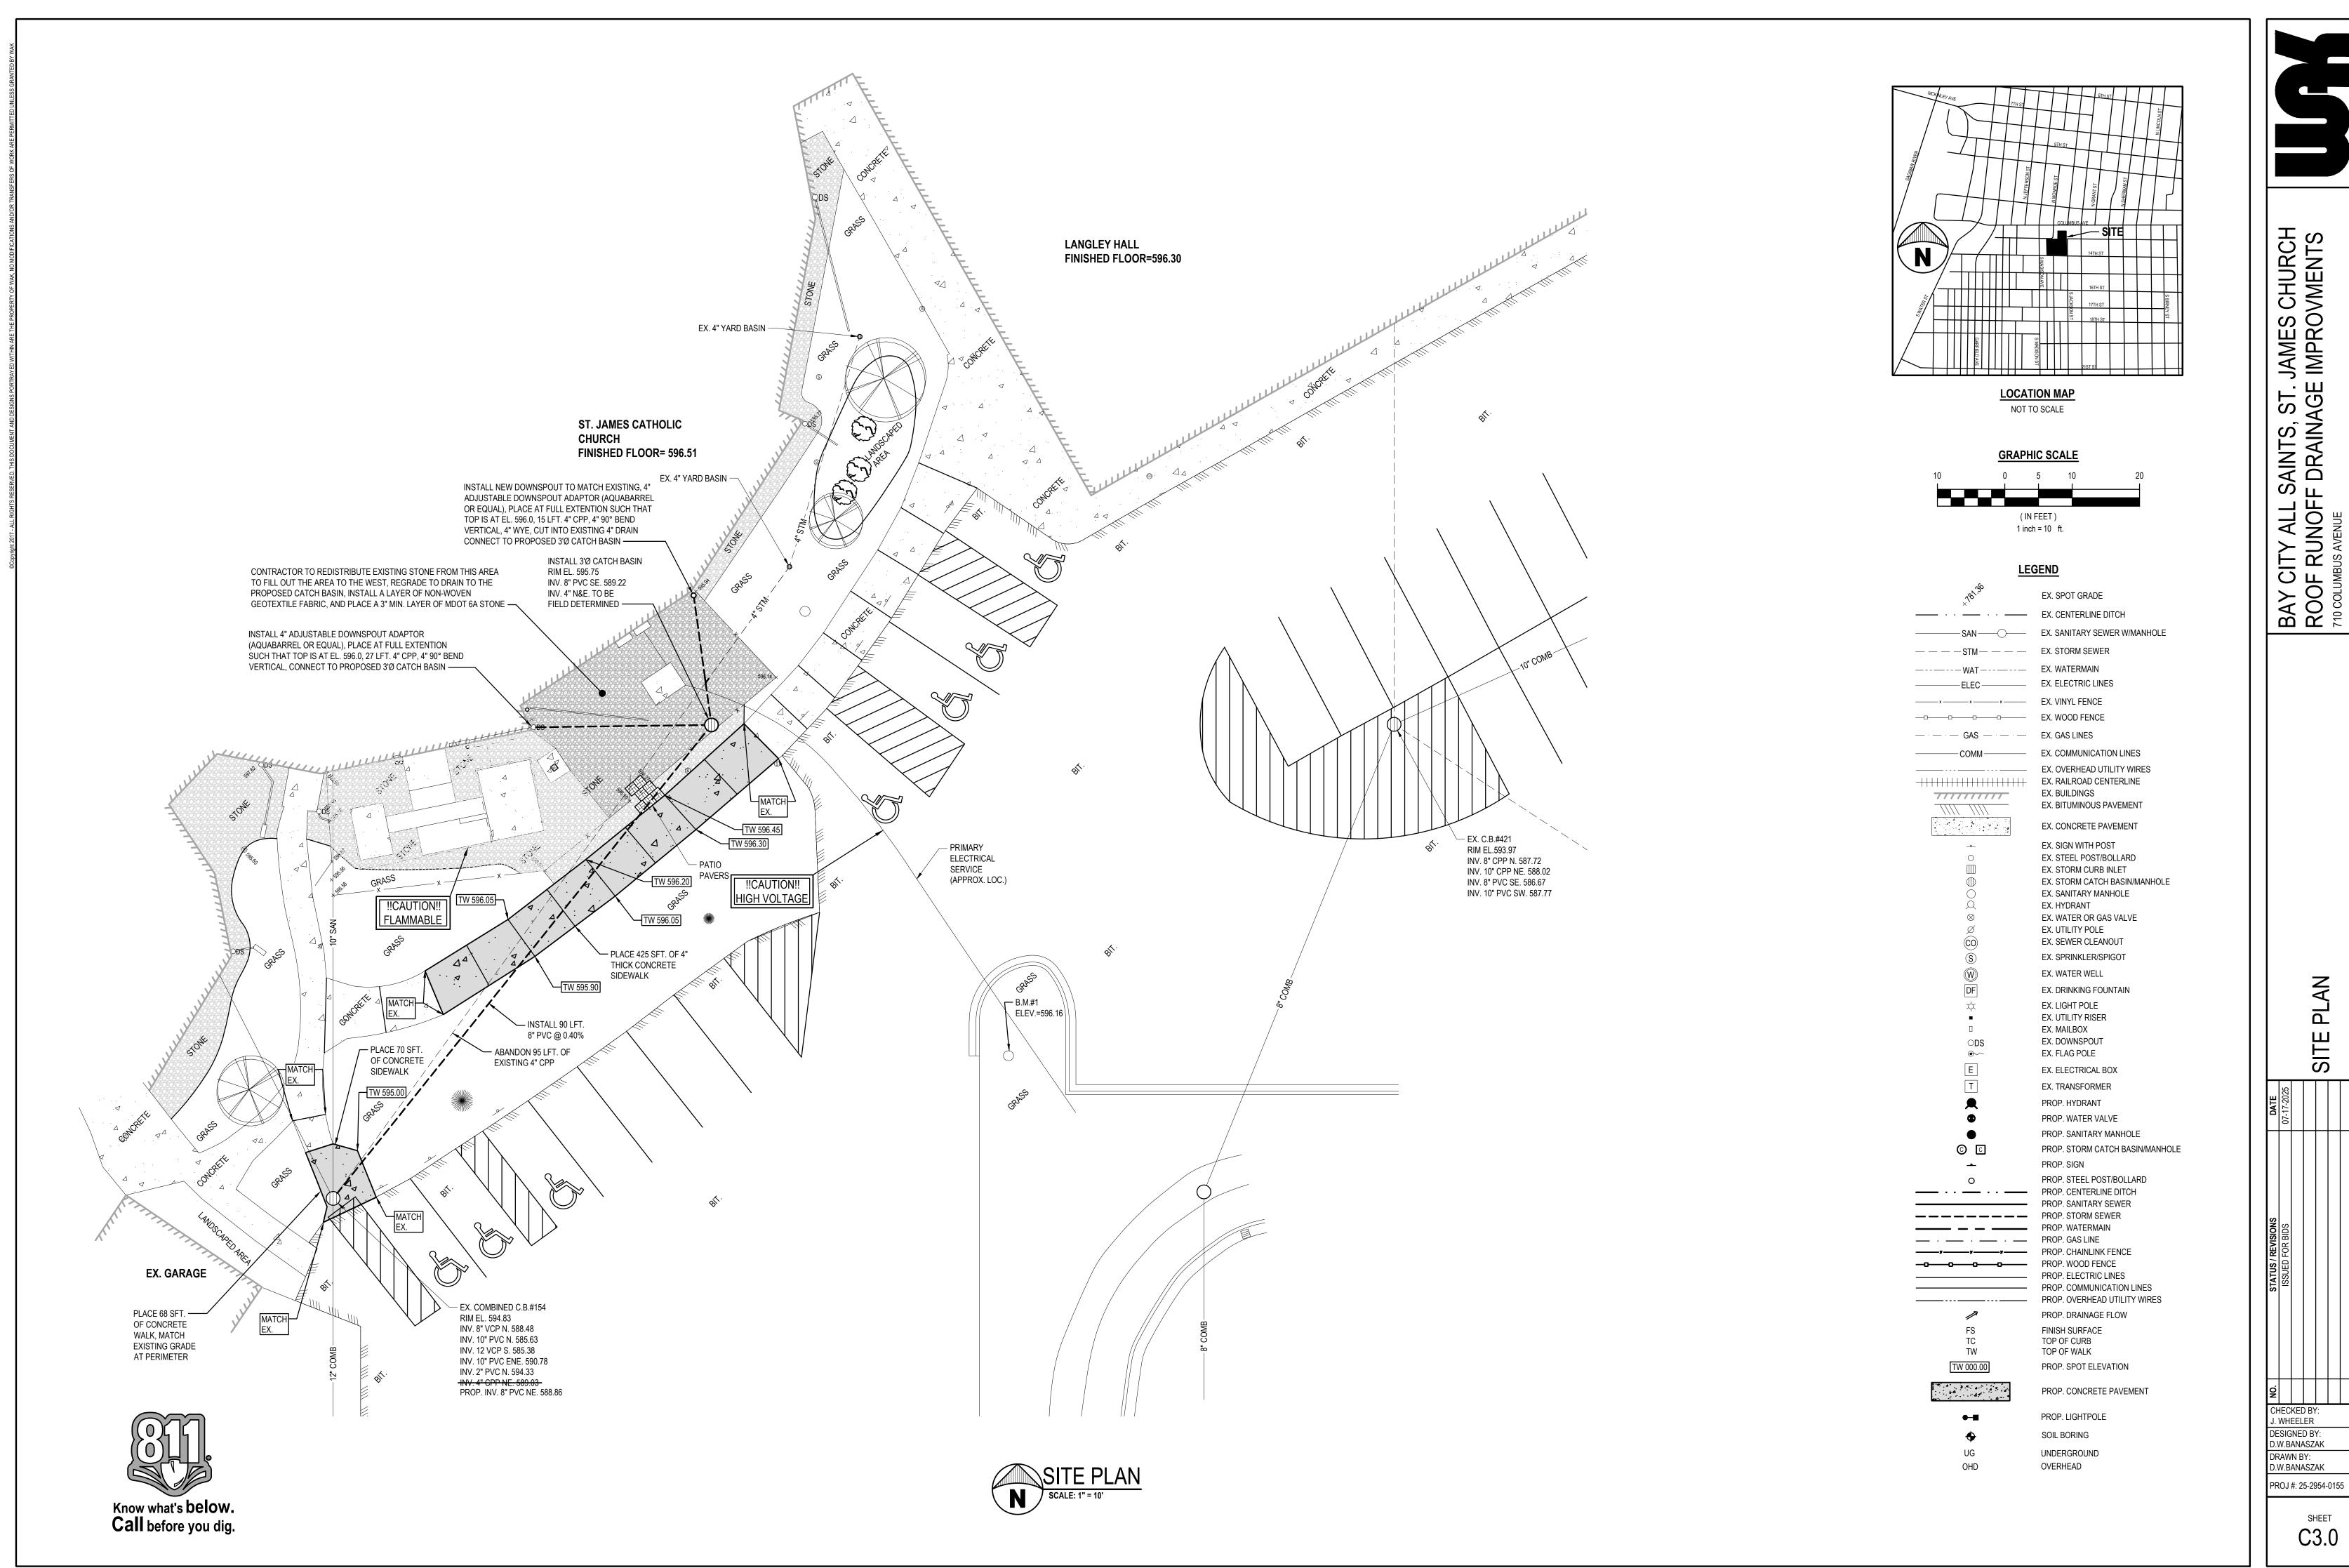

SAINTS, ST. J DRAINAGE I BAY CIT ROOF RI 710 COLUMBUS, BAY CITY, MI 48 PLAN SITE

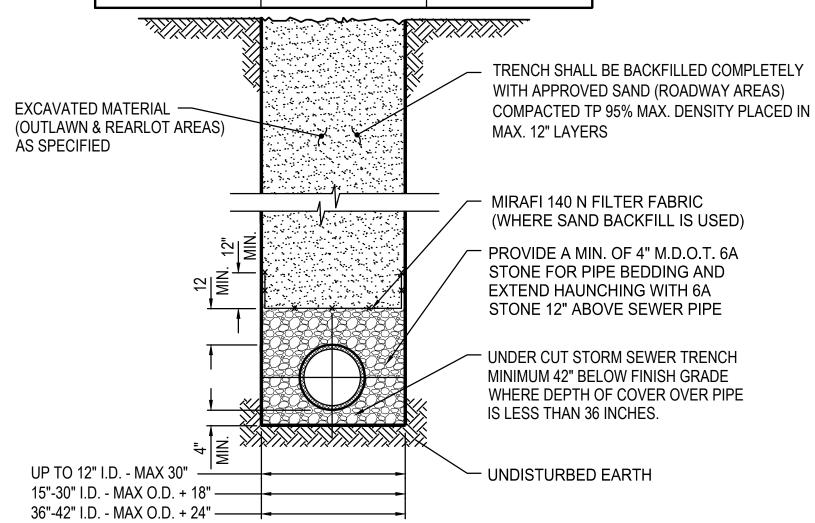

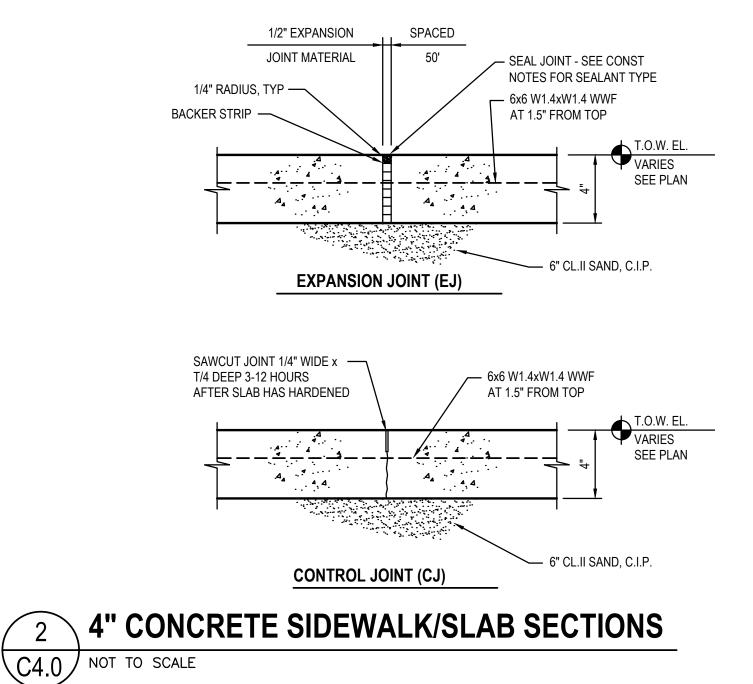

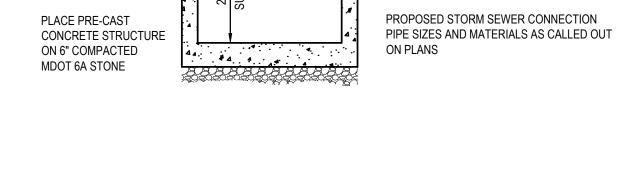

GROUND OR PAVEMENT SURFACE

PRECAST CONCRETE ADJUSTMENT RINGS

IN PAVED AREAS

(3 HIGH MAX.)



FILTER FABRIC

✓ KOR-N-SEAL BOOT

EXTERNAL RUBBER SEAL SYSTEM, WRAPID SEAL SYSTEM, TAPE OR APPROVED EQUAL

MORTAR OR NON-SHRINK GROUT PER MDOT SPECS WITH CONSHIELD ADDITIVE PER MANUFACTURERS REQUIREMENTS.

3" MIN. VERTICAL
SEALING SURFACE



SITE DETAILS

BAY CITY ALL SAINTS, ST. JAMES CHURCH ROOF RUNOFF DRAINAGE IMPROVMENTS
710 COLUMBUS AVENUE
BAY CITY, MI 48708

CHECKED BY: J. WHEELER

DESIGNED BY: D.W.BANASZAK DRAWN BY: D.W.BANASZAK PROJ #: 25-2954-0155